


PLAN

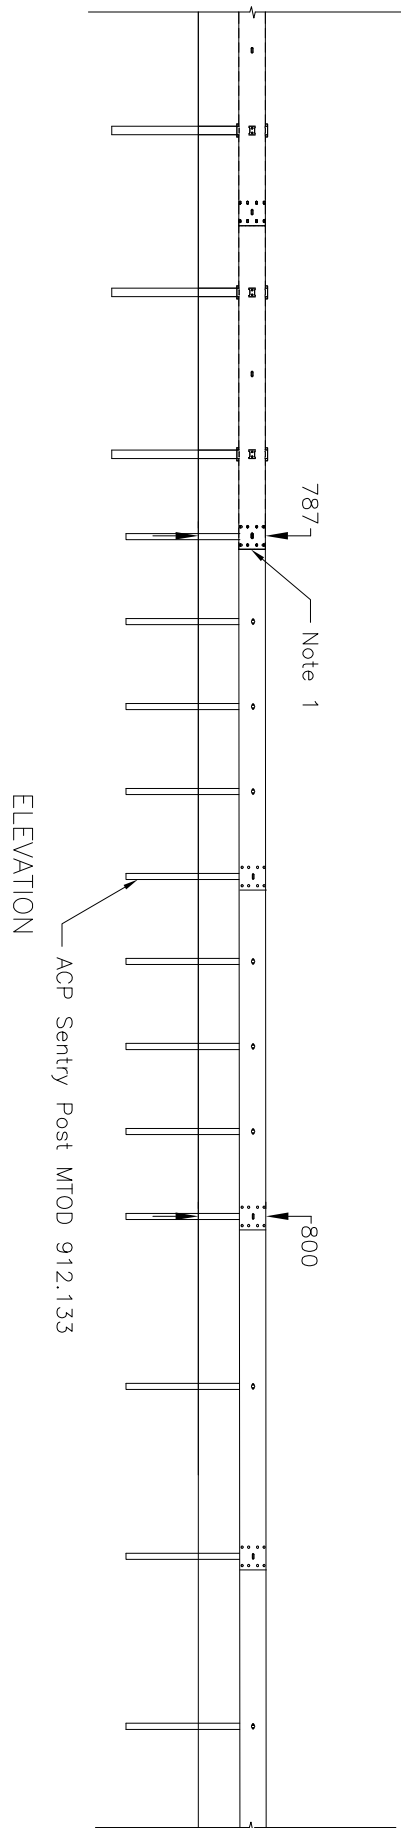

NOTES:

1. Rail panel lapping in the direction of travel.
- A. The systems depicted here are proprietary products.
- B. All dimensions are in millimetres unless otherwise shown.

MINISTRY OF TRANSPORTATION ONTARIO DRAWING		July 2020	Rev	1
GUIDE RAIL SYSTEM, STEEL BEAM		-----		
SBRG TRANSITION, ACP SENTRY TO		-----		
MASH MAX-TENSION MEDIAN TERMINAL		-----		
		MTOD - 912.350		